


STREET ELEVATION:
SCALE 1:100

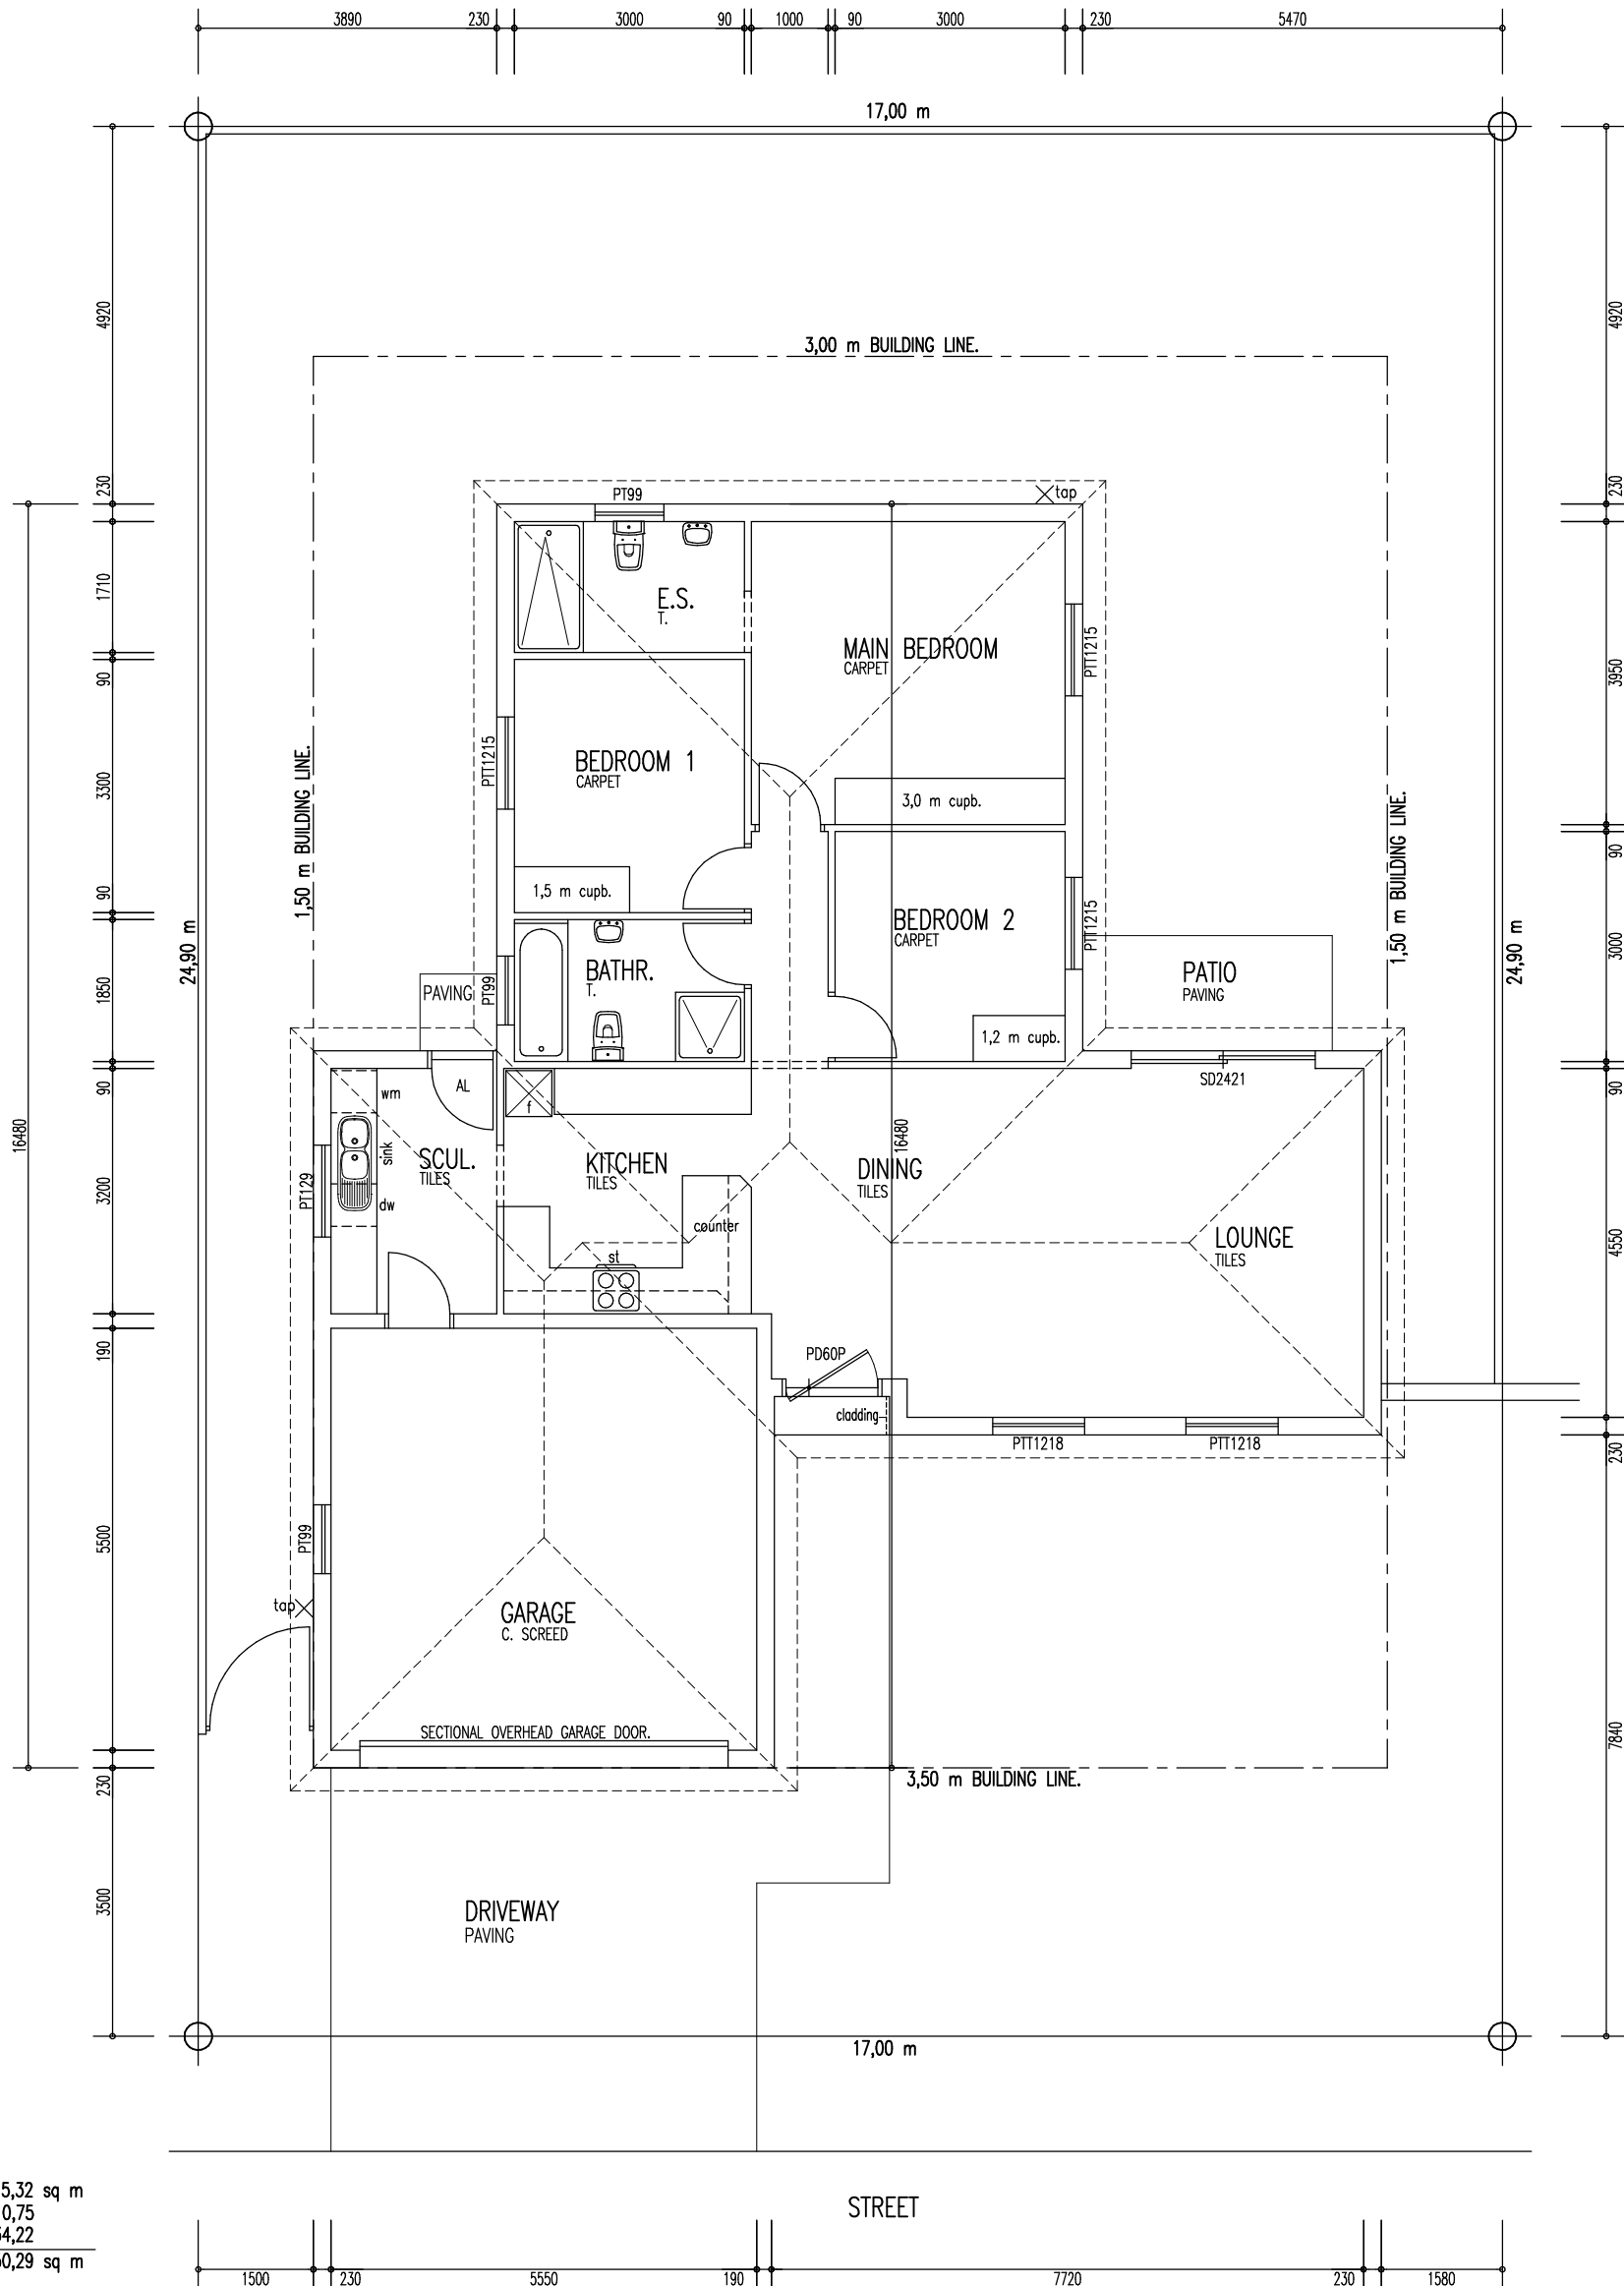

GROUND FLOOR AND SITE LAYOUT:
SCALE 1:100