


STREET ELEVATION:
SCALE 1:100

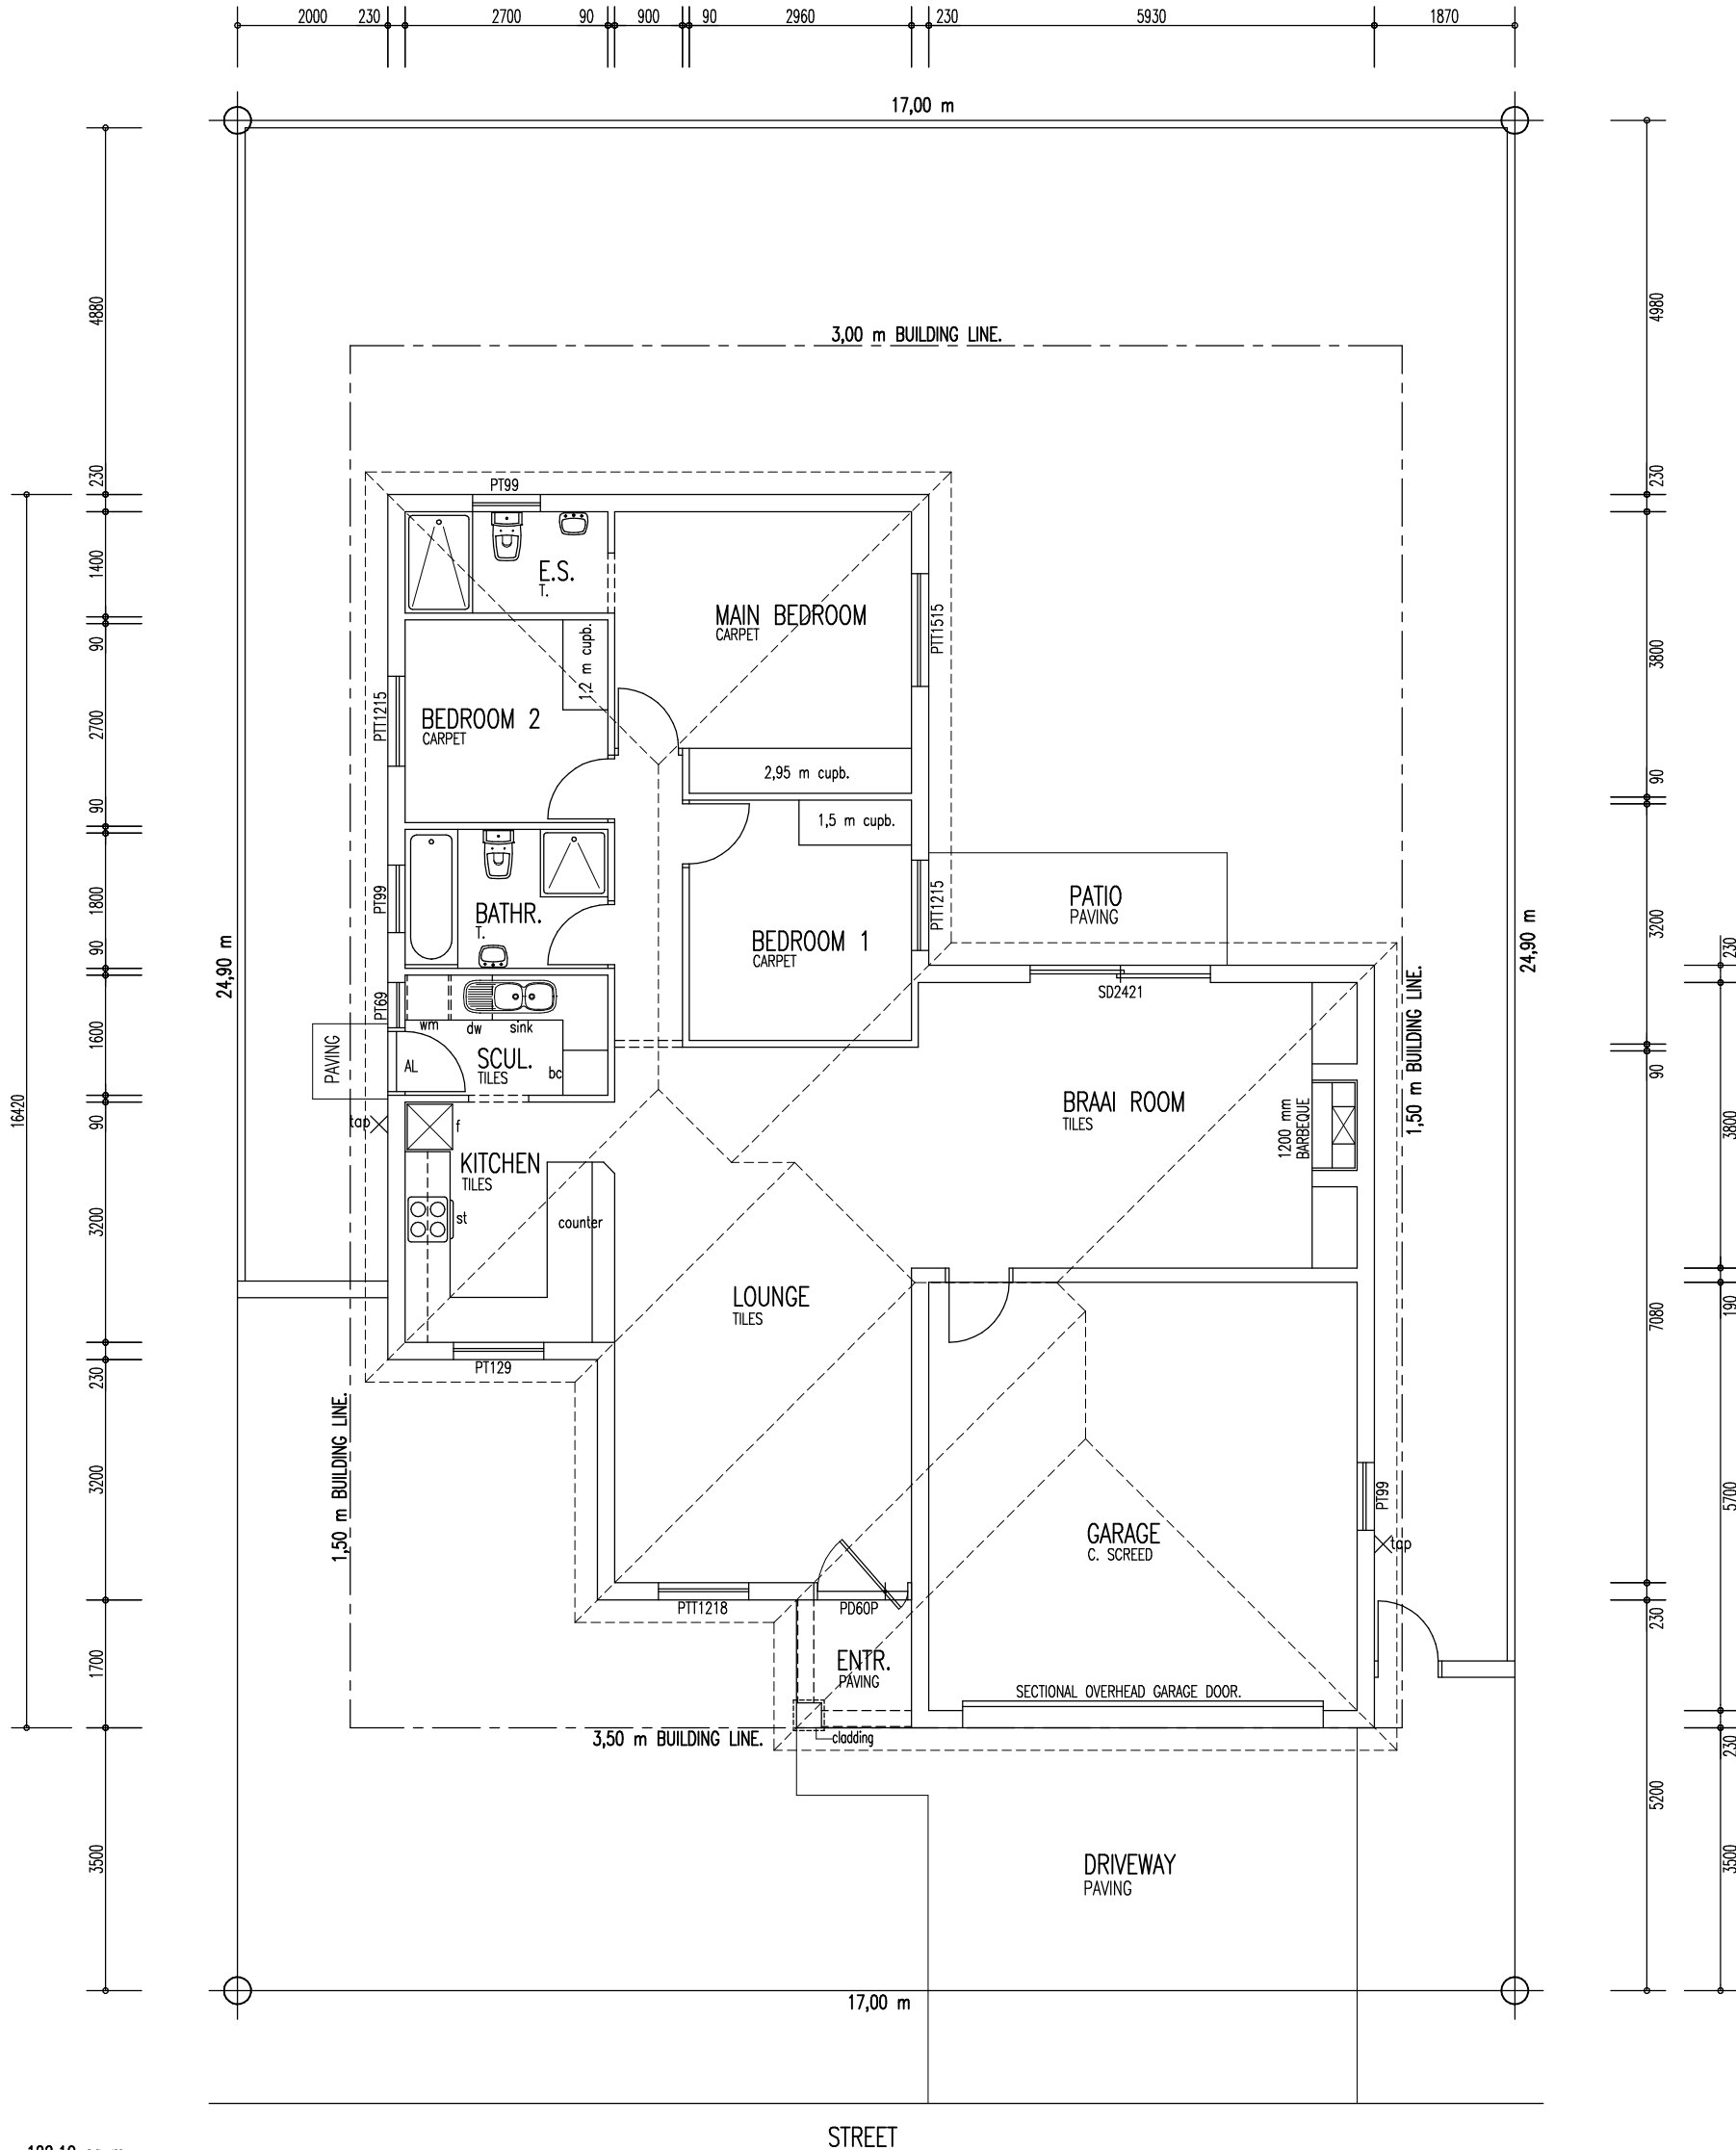

DWELLING	= 122,10 sq m
ENTRANCE	= 2,60
GARAGE	= 35,54
TOTAL	= 160,24 sq m

GROUND FLOOR AND SITE LAYOUT:
SCALE 1:100